


Snowmass Country Club Townhomes  
 Snowmass Village, Colorado 81615

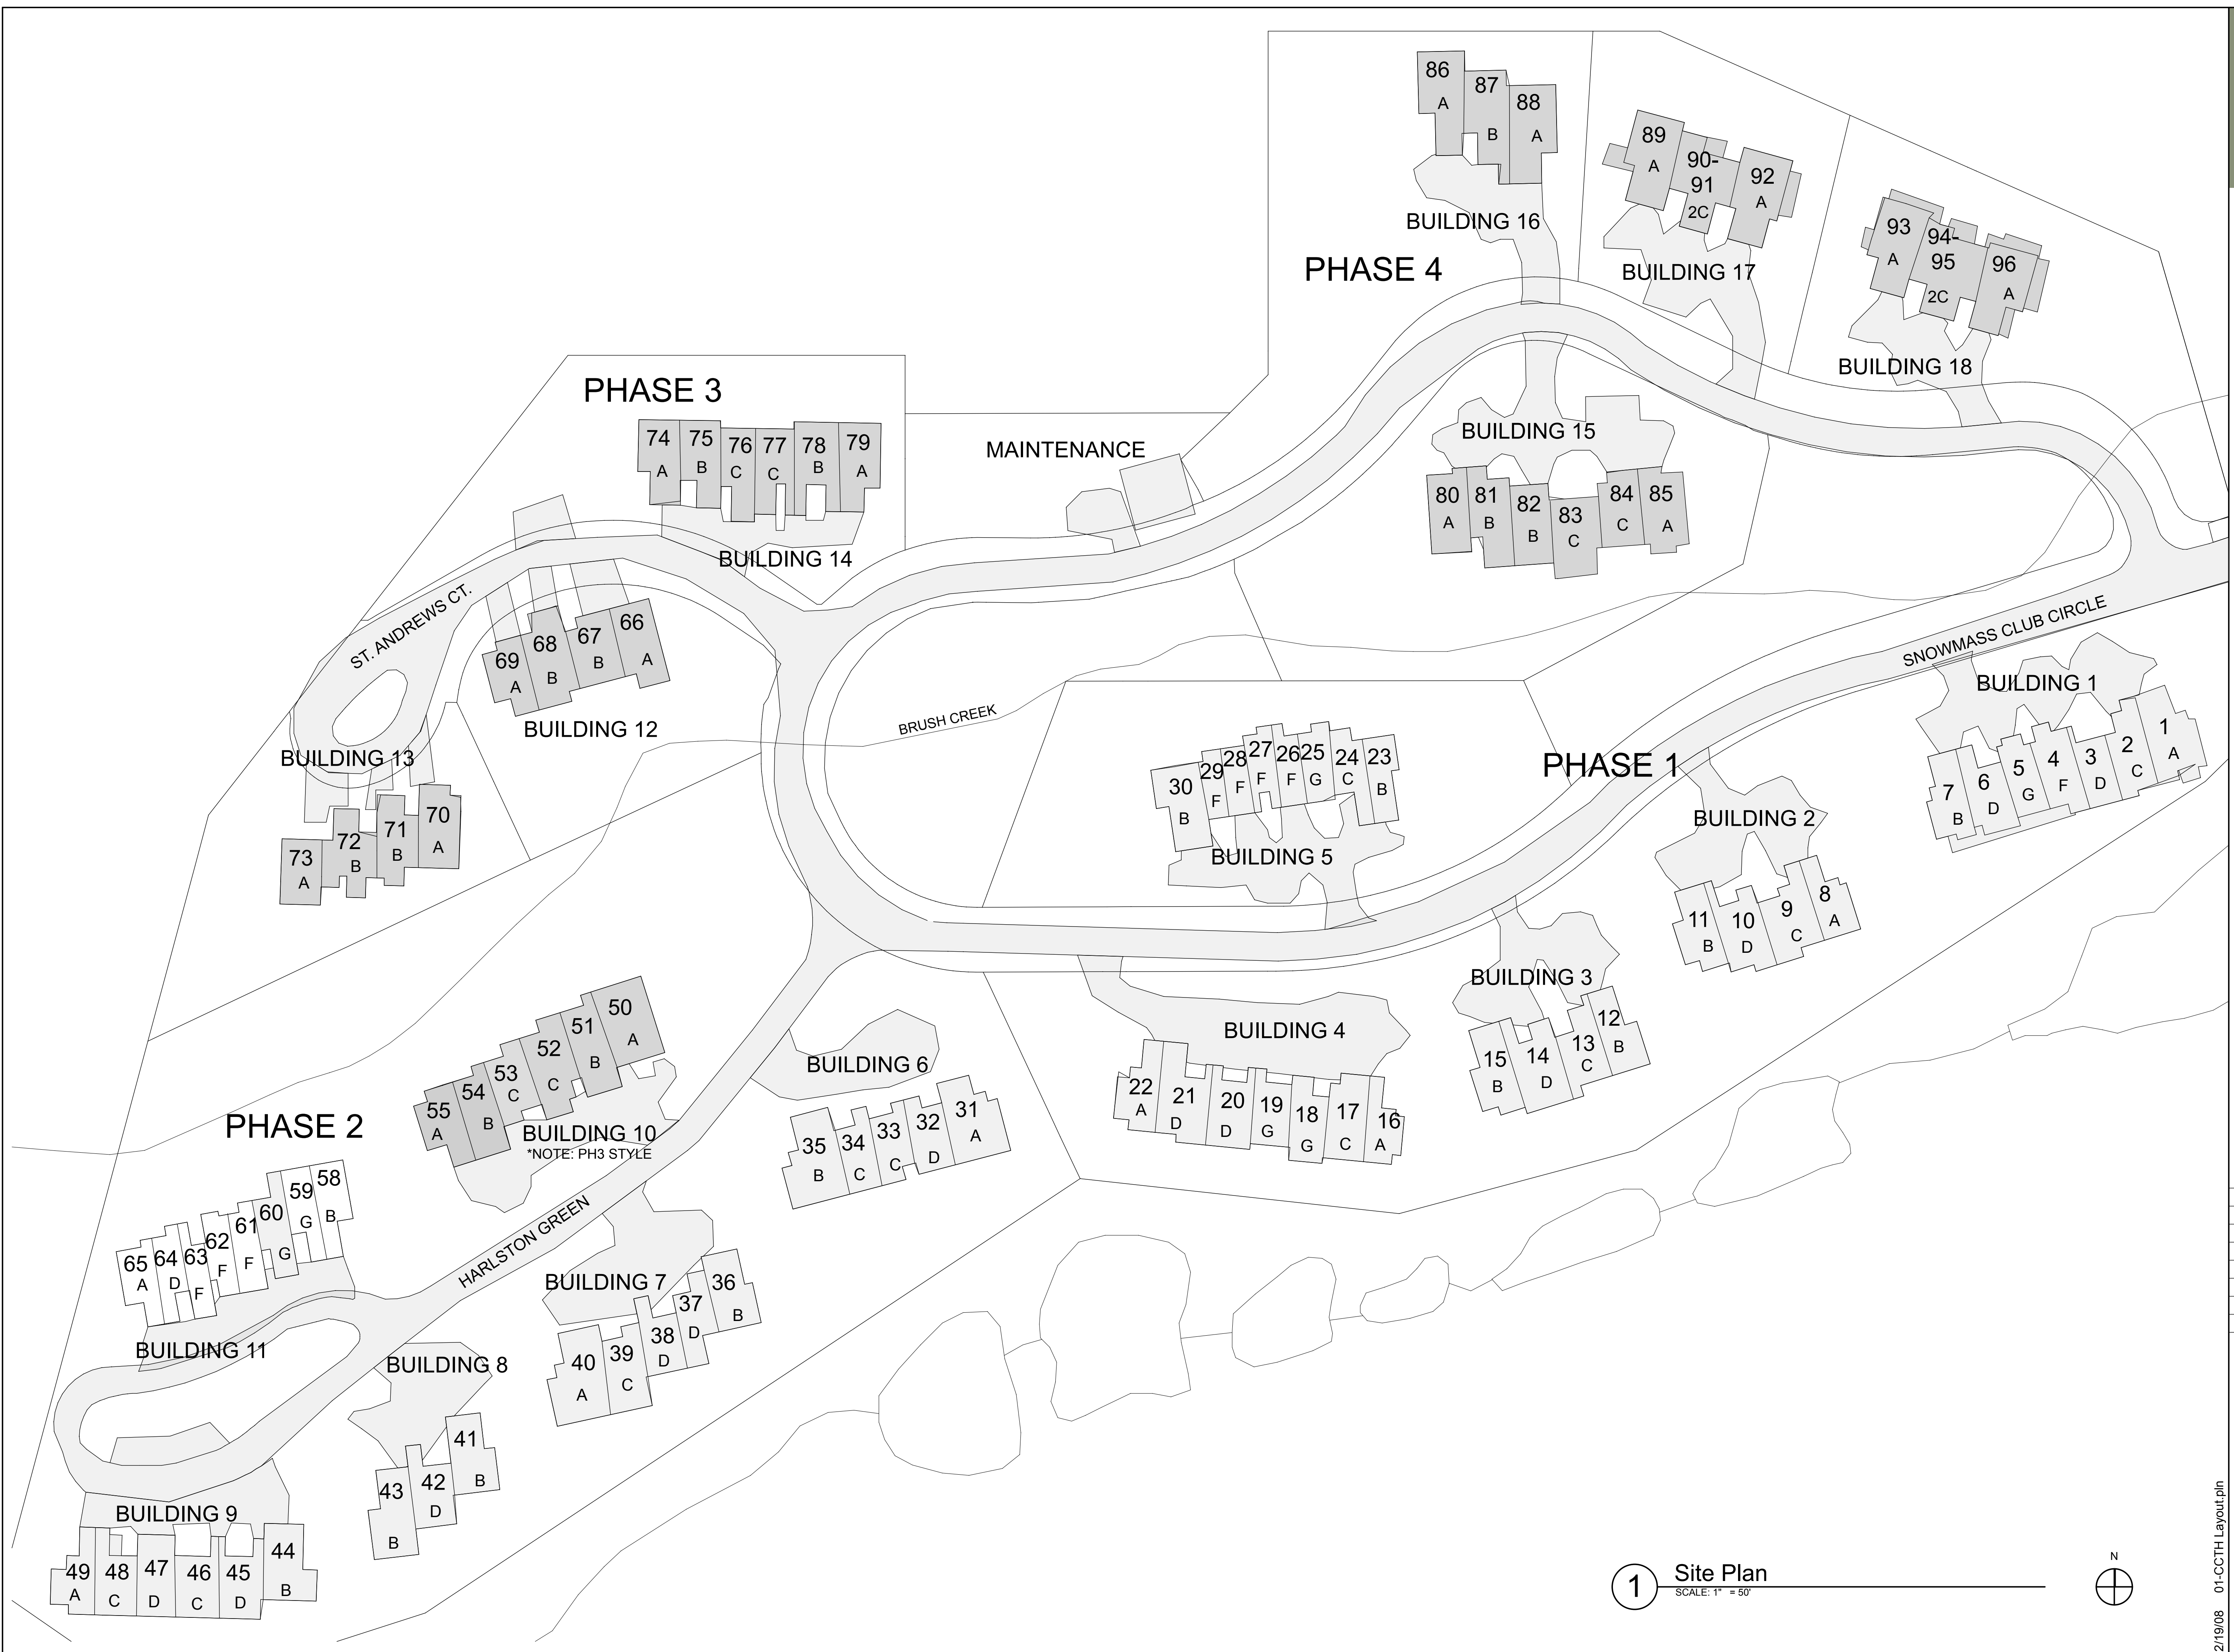

NOT FOR CONSTRUCTION


DATE	DESCRIPTION
12/19/07	PERMIT SET
1/18/08	CD PRICING SET

Site Plan

A-00.04

SHEET 4

1 Site Plan  
 SCALE: 1" = 50'

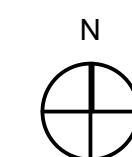

2/19/08 01-CCTH Layout.pln