

① UPPER LEVEL FLOOR PLAN
1/4" = 1'-0"

CHERRY CABINETS TO BE PROVIDED IN KITCHEN, BREAKFAST ROOM, BATH, AND ENTRY. FINISHES TO BE SPECIFIED BY CLIENT. HYDRAULIC ADJUSTMENTS AS SPEC'D IN SECTIONS 06.00.


FLOOR PLAN

DRAWN BY: B.S.
APPROVED BY: Ken Thorn


KEN THORN & SYLVIA LUSHAN RESIDENCE
LOT 2 LOS ROBLES
CARONDALE COLORADO GARFIELD COUNTY

ISSUE NO. 2
2/25/07
5/22/08
4/24/08

CADCODE
Professional services, code as in construction contracts
597 77 800
Glennwood Springs, Co. 96001
970-944-7216

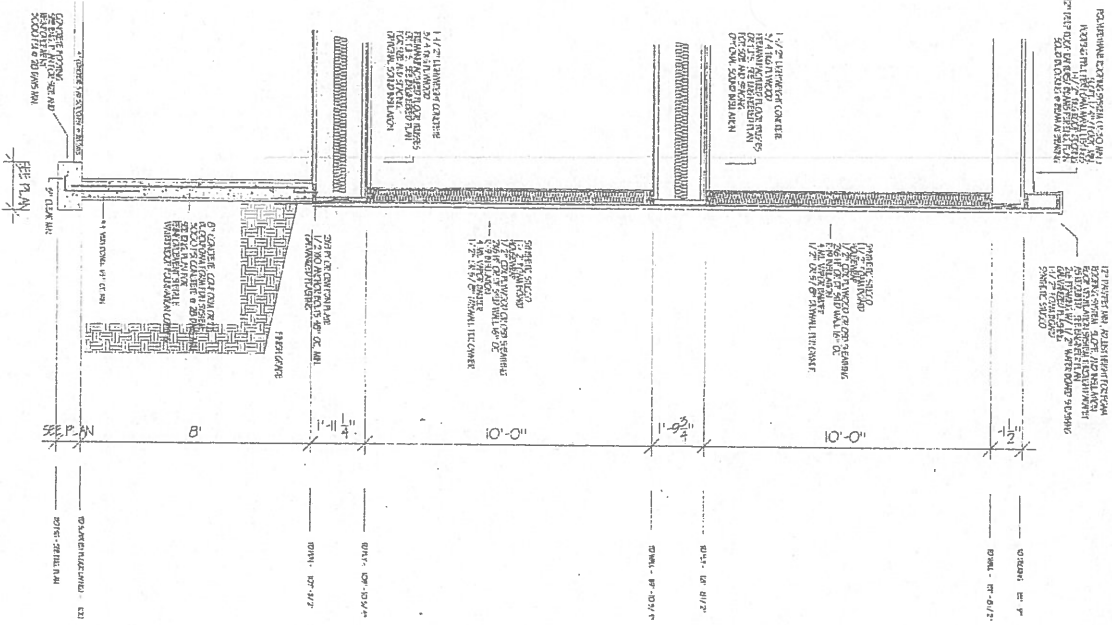

② TYPICAL SECTION
1/2" = 1'-0"

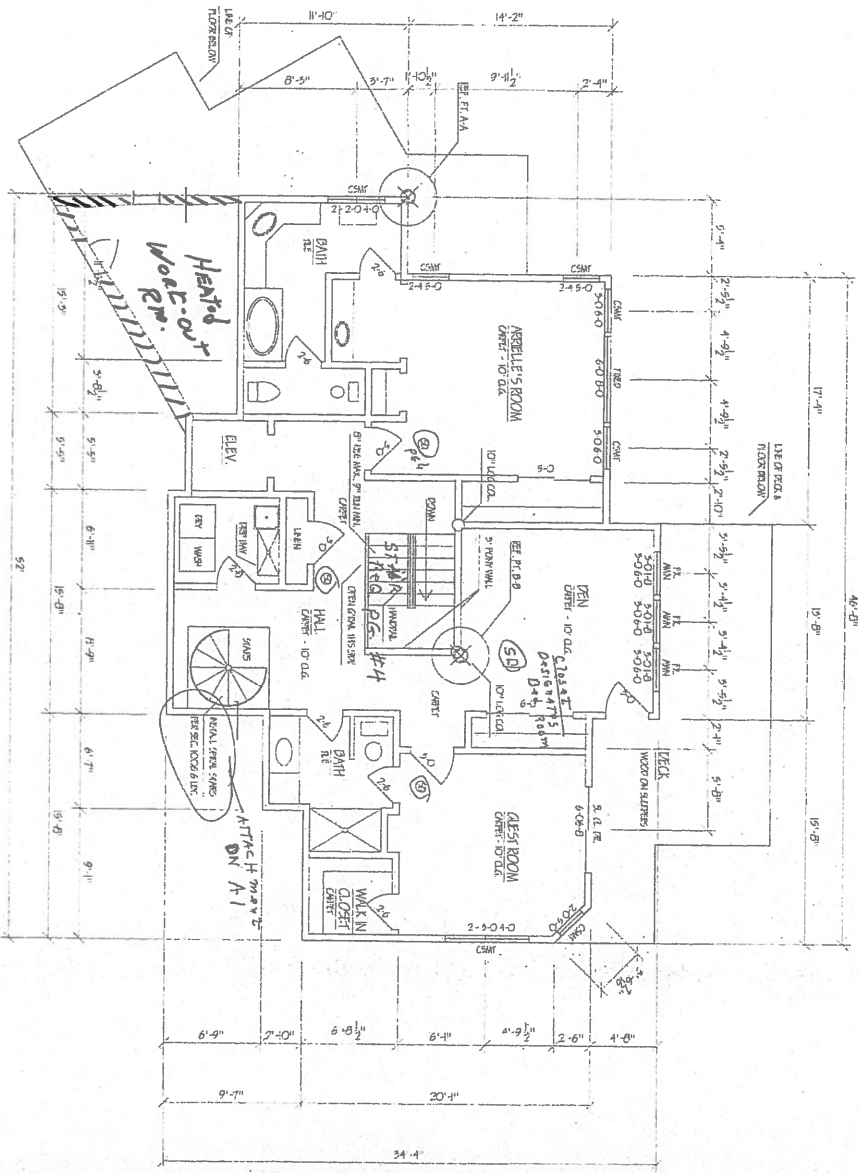

① MIDDLE LEVEL FLOOR PLAN
1/4" = 1'-0"

NORTH


A-2	FLOOR PLAN
	DATE

DRAWN BY	B.S.
APPROVED BY	Ken Thorn

KEN THORN & SYLVIA LUSHAN RESIDENCE
 LOT 2 LOS ROBES
 CARBONDALE, COLORADO GARFIELD COUNTY

SCALE DIMES
2/28/99
5/15/99
5/19/99

CADCODE
Profiling, planning, code and construction covering
6571 121 Road
Glennwood Springs, Co. CO 80601
970-245-7915

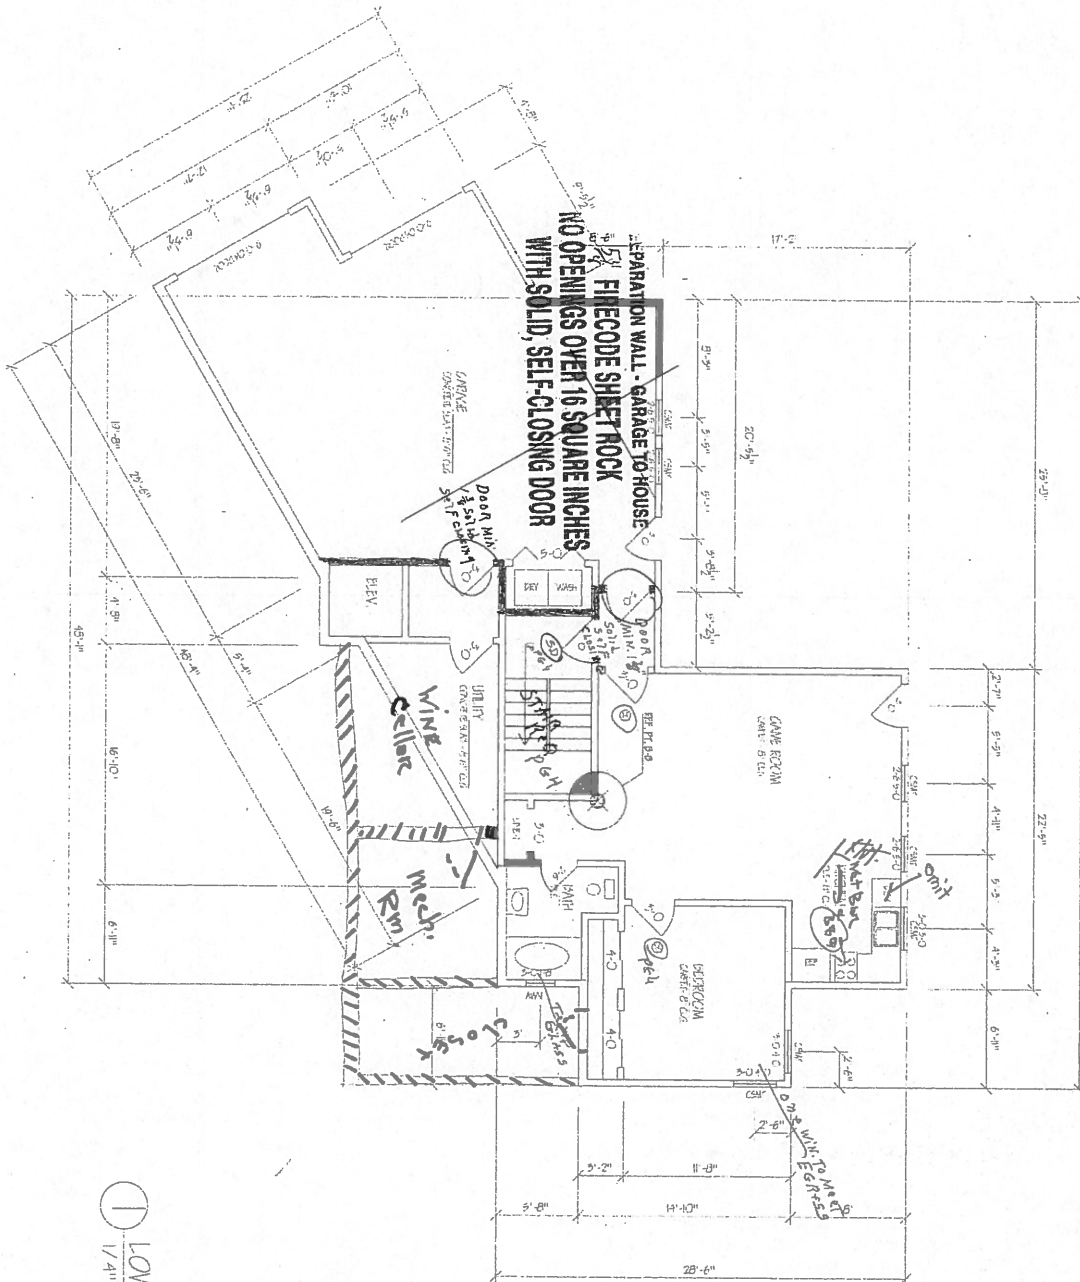

① LOWER LEVEL FLOOR PLAN
1/4" = 1'-0"

10/20/11

A-3	FILE
	FLOOR PLAN

DRAWN BY	DL5
APPROVED BY	Ken Thorn

KEN THORN & SYLVIA LUSHAN RESIDENCE
LOT 2 LOS ADORÉS
CARBONDALE COLORADO GARFIELD COUNTY

DATE	10/20/11
BY	DL5
FOR	Ken Thorn

CADCODE	0000
DATE	10/20/11
BY	DL5
FOR	Ken Thorn